




# GARAGE Guide

## GARAGE COMPONENTS

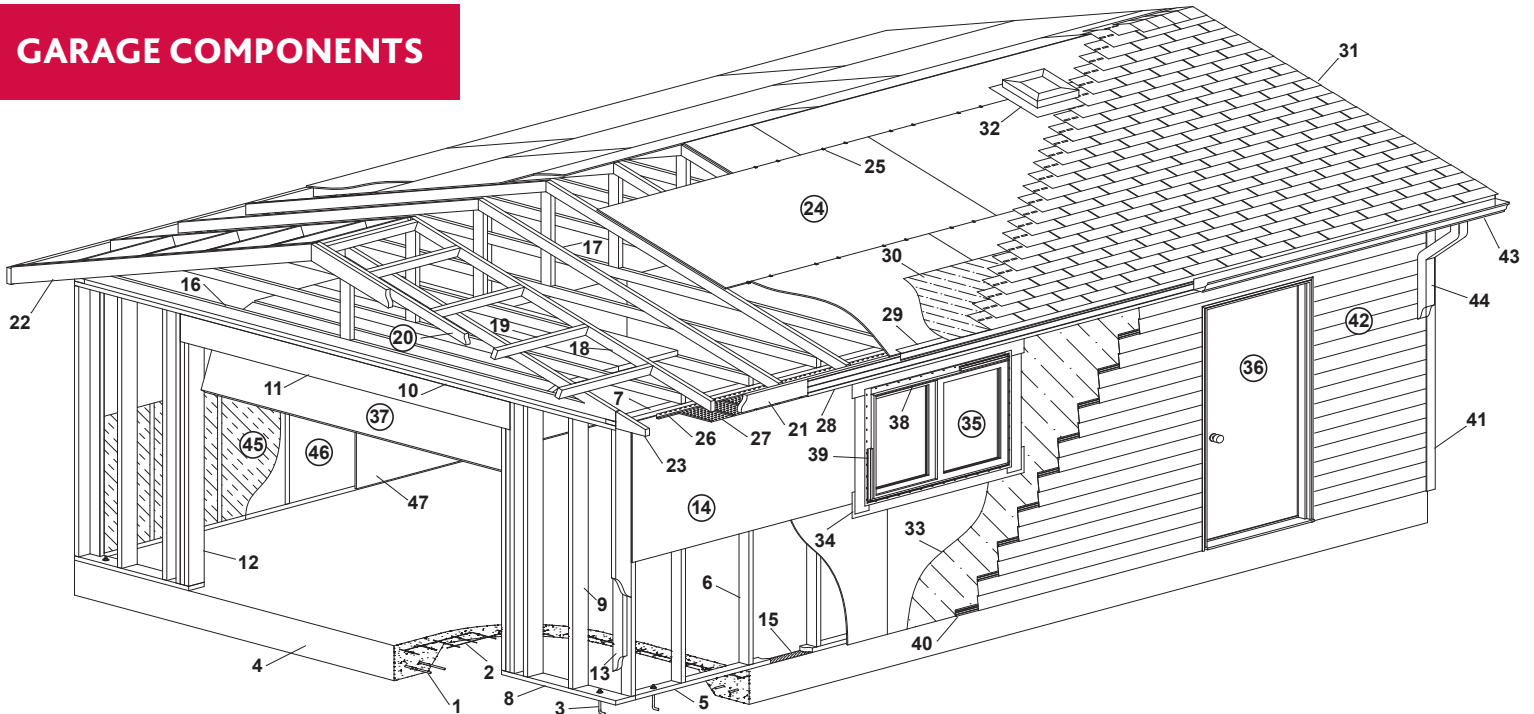

- |  |  |                                 |
|--|--|---------------------------------|
| 1. Rebar                               | 17. Engineered Roof Trusses w/ Bracing       | 32. Attic Vent                  |
| 2. Reinforcing Wire Mesh               | 18. Common Rafter                            | 33. Building Paper/ House Wrap  |
| 3. Anchor Bolt                         | 19. Ladder Lookout                           | 34. Window/Door Flashing        |
| 4. Concrete Pad                        | 20. Ladder Fascia Rafter                     | 35. Vinyl Sliding Window        |
| 5. 2" x 4" Pressure-Treated Sill Plate | 21. 2" x 6" Rafter Tail Fascia               | 36. 36" Steel Door/ Lock Set    |
| 6. 2" x 4" Stud 24" O/C                | 22. 2" x 6" Gable Fascia                     | 37. Insulated Steel Garage Door |
| 7. 2" x 4" Double Top Plate            | 23. Gable End Soffit Blocking                | 38. Vinyl Window/Door Drip Cap  |
| 8. 2" x 6" Pressure-Treated Sill Plate | 24. 7/16" OSB Roof Sheathing                 | 39. Vinyl Siding J Channel      |
| 9. 2" x 6" Stud 16" O/C                | 25. Sheathing Clips                          | 40. Vinyl Siding Starter Strip  |
| 10. 2" x 6" Double Top Plate           | 26. Soffit "J" Trim                          | 41. Vinyl Siding Outside Corner |
| 11. Garage Door Header                 | 27. Vented Aluminum Soffit                   | 42. Vinyl Siding                |
| 12. 2" x 6" Double Trimmer Stud        | 28. 6" Aluminum Fascia                       | 43. Gutter                      |
| 13. 2" x 4" Drywall Corner Post        | 29. Aluminum Roof Edge                       | 44. Downspout                   |
| 14. 3/8" OSB Wall Sheathing            | 30. Eave Protection/<br>Roofing Underlayment | 45. R20 Batt Insulation         |
| 15. Sill Plate Gasket                  | 31. Asphalt Shingles/Capping                 | 46. 6 mil Poly Vapour Barrier   |
| 16. Engineered Gable End Truss         |  | 47. 1/2" Gypsum Board           |

## TYPICAL SIDE WALL FRAMING (studs 24" on centre, with window and door openings)

